
平面図

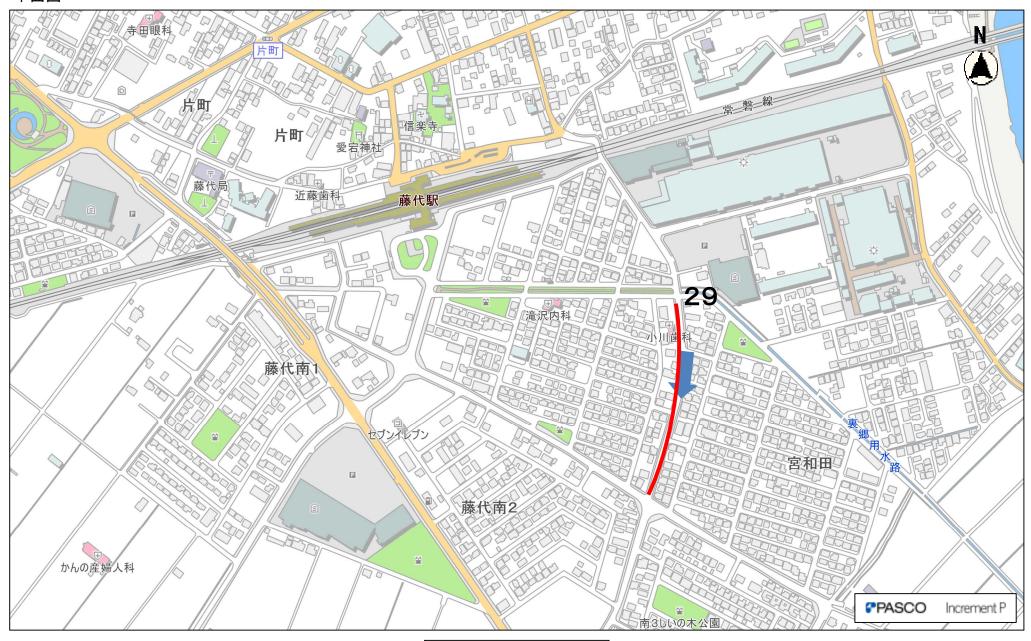

縮尺 1:5000

(C)PASCO (C)INCREMENT P