


平面図

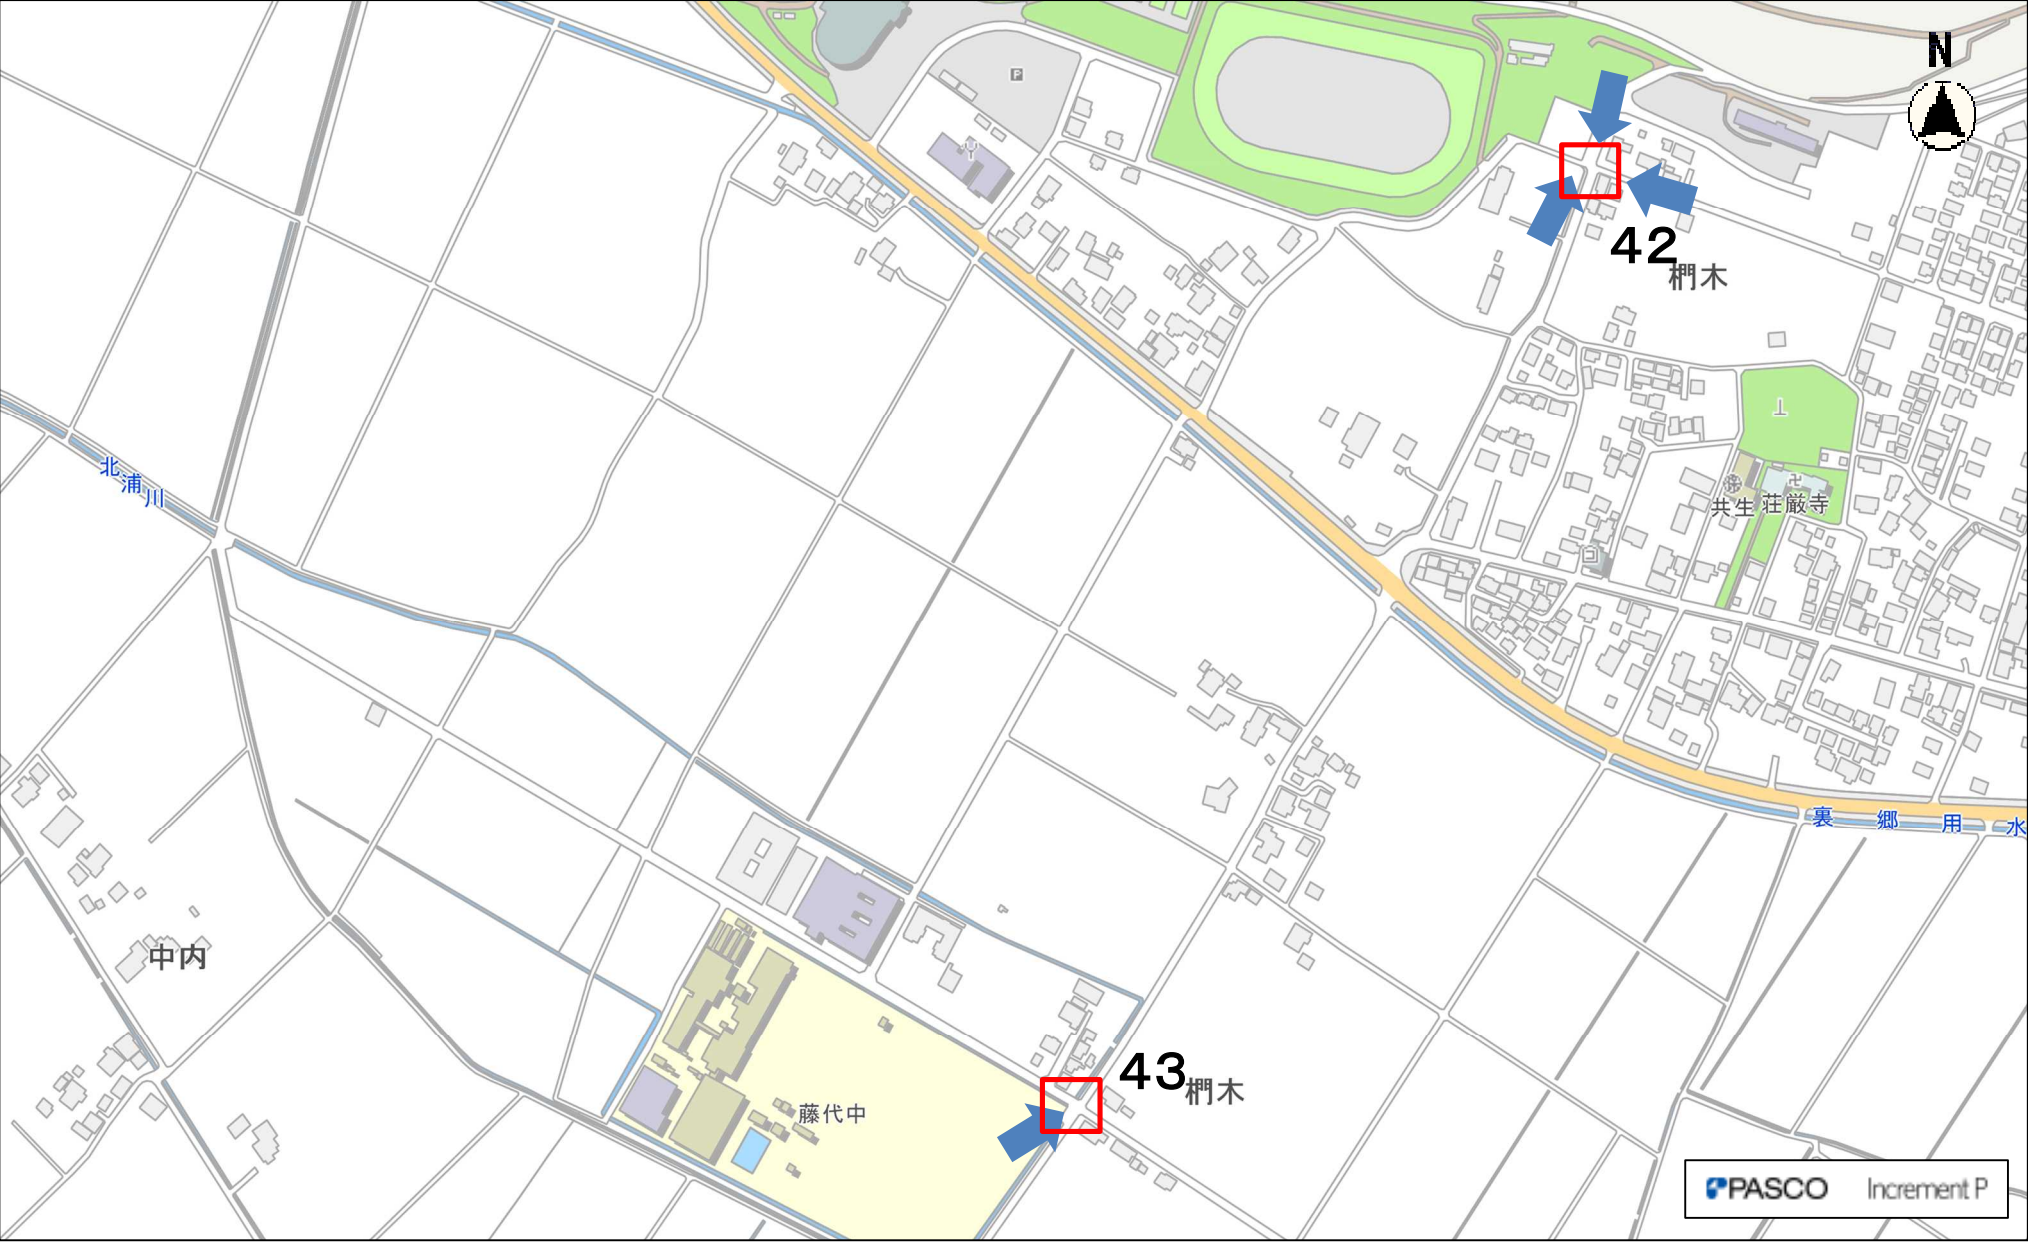

縮尺 1 : 5000

100 50 0 100

(C)PASCO (C)INCREMENT P